
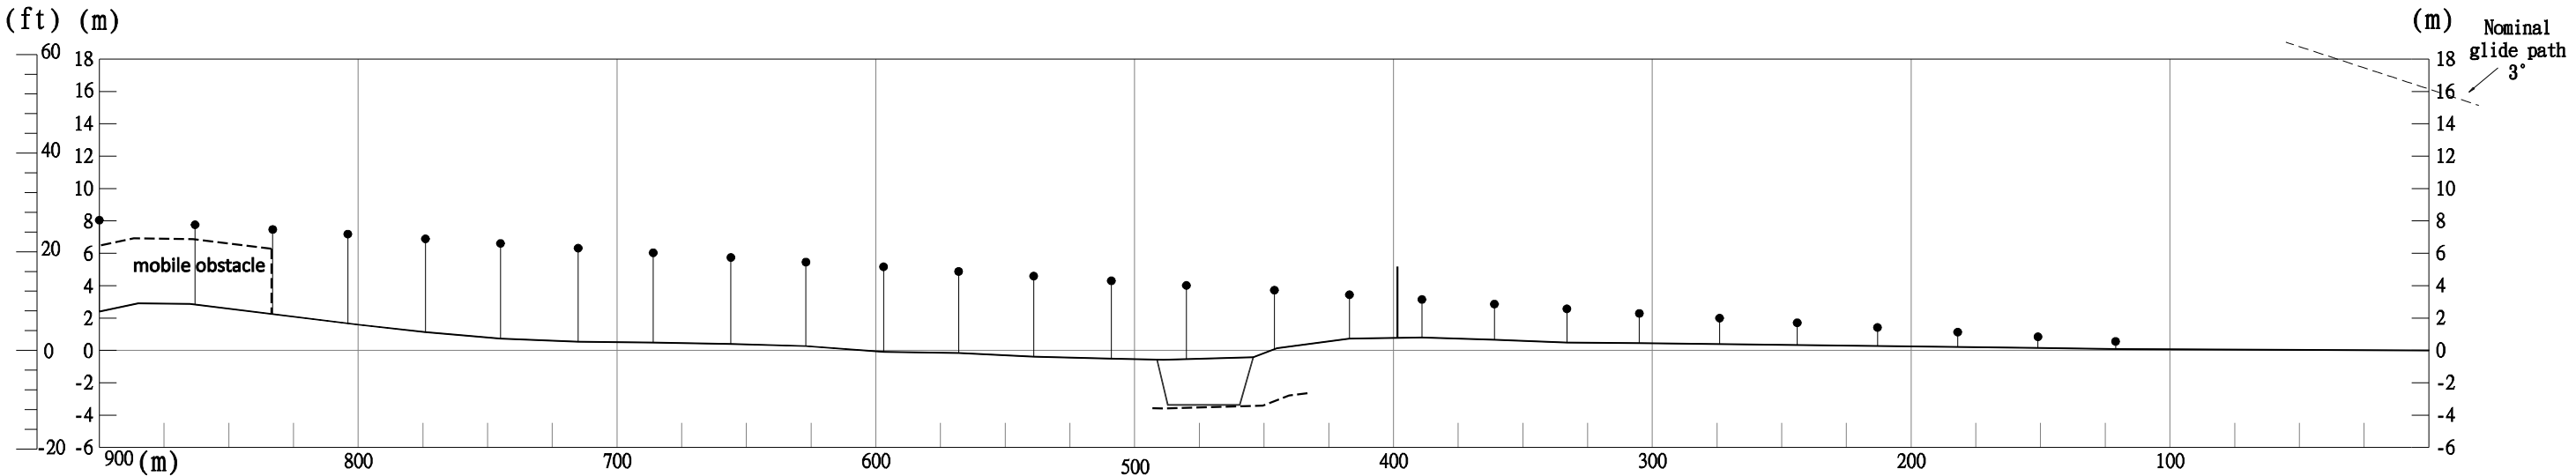


DISTANCES AND HEIGHTS IN METERS

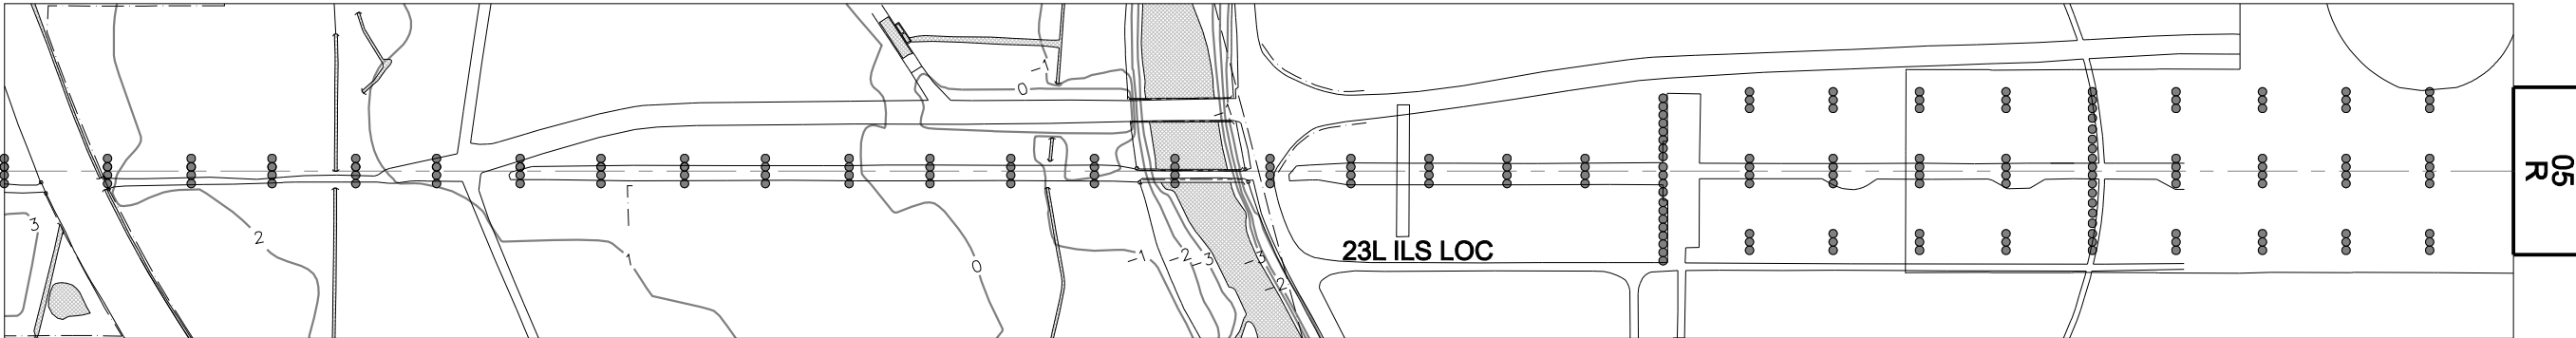

LEGEND		
WALL OR FENCE		---
RIVER OR LAKE		~~~~~
CONTOUR		~1~
DEVIATION AT LEAST ±3M FROM CENTER-LINE PROFILE		---
APPROACH LIGHT		●●●●●
AMENDMENT RECORD		
NO	DATE	ENTERED BY

HORIZONTAL SCALE 1:2500

VERTICAL SCALE 1:500

CONTOURS AND HEIGHTS ARE RELATED
TO ELEVATION OF RWY THR