


DISTANCES AND HEIGHTS IN METERS

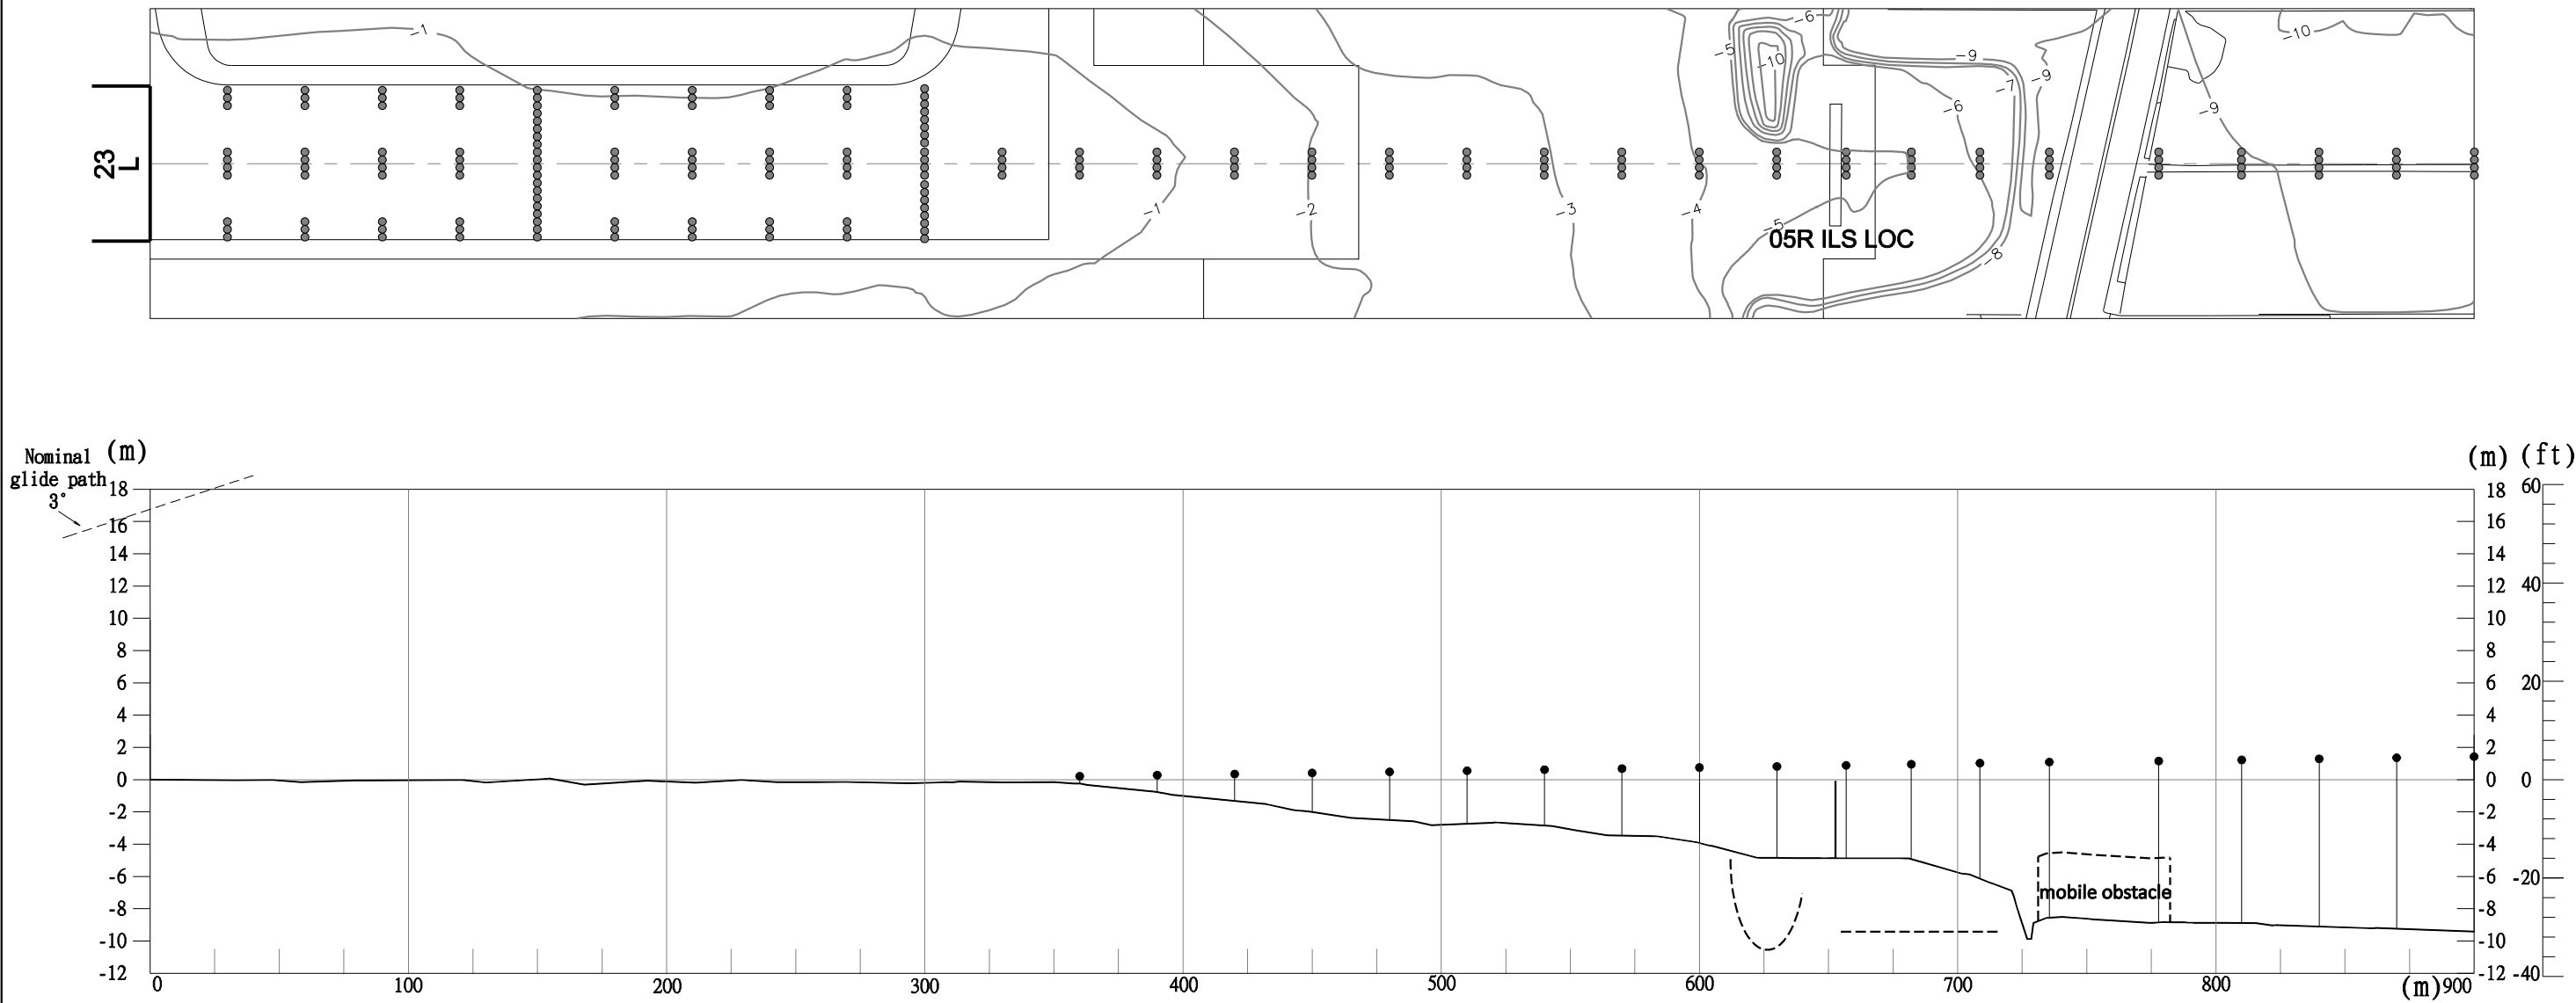

LEGEND		
WALL OR FENCE		---
RIVER OR LAKE		~~~~~
CONTOUR		-1
DEVIATION AT LEAST ±3M FROM CENTER-LINE PROFILE		- - - -
APPROACH LIGHT		•••••
AMENDMENT RECORD		
NO	DATE	ENTERED BY

HORIZONTAL SCALE 1:2500
VERTICAL SCALE 1:500

CONTOURS AND HEIGHTS ARE RELATED
TO ELEVATION OF RWY THR