


機場圖

AERODROME CHART

ELEV 41FT

ARP: 261327N 1200010E

北竿機場
BEIGAN

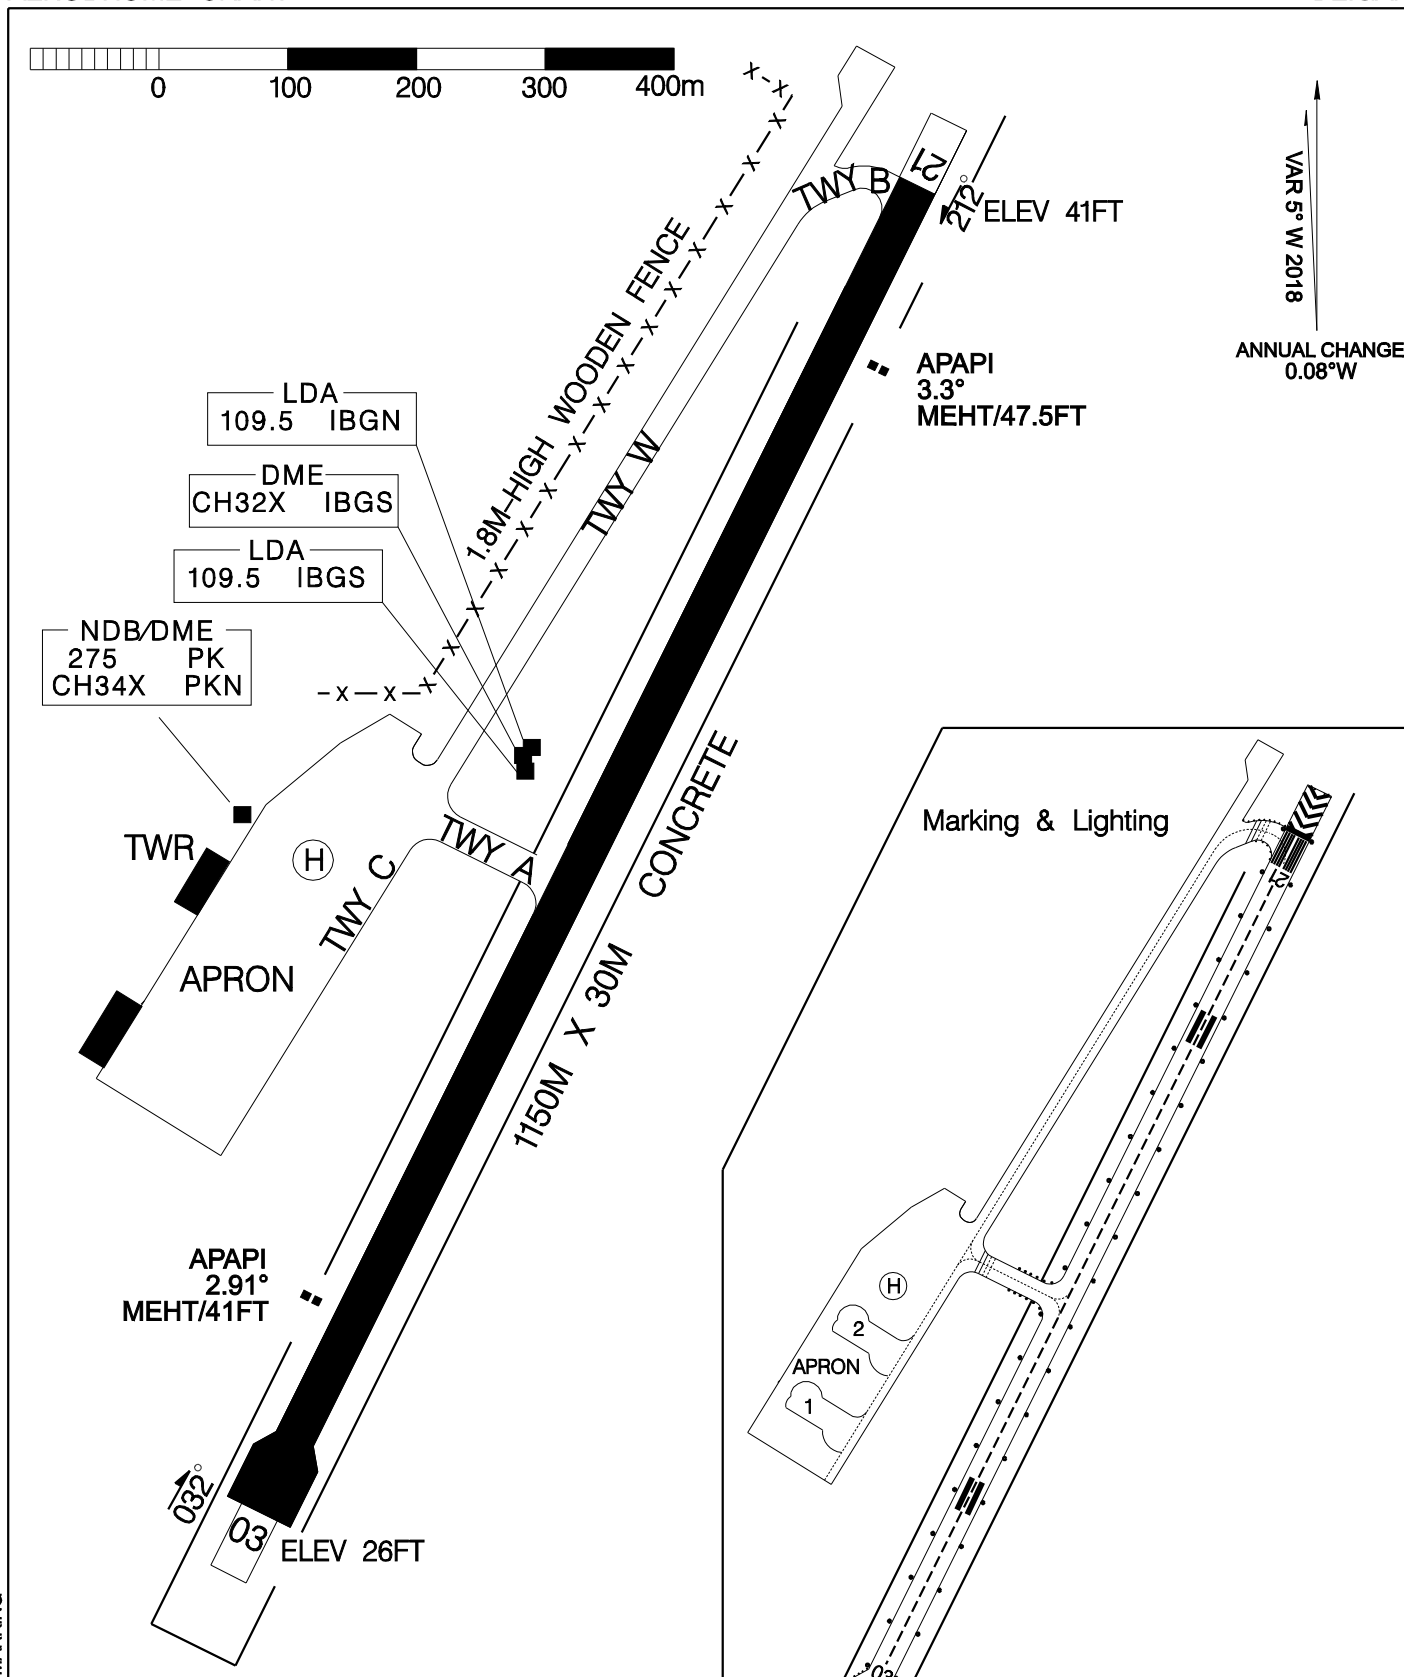

CHANGES: RWY HLDG PSN MARKING

RWY	COORD	THR ELEV	GUND
03	261310.95N /1200000.26E	26ft	45ft
21	261343.90N /1200019.80E	41ft	45ft
RADIO		APRON	
TWR: 118.65 BEIGAN TOWER		Refer to AIP AD 2.8 Table	

