



機場圖
AERODROME CHART

ELEV 64FT ARP: 225657N 1201240E

臺南機場
TAINAN AD

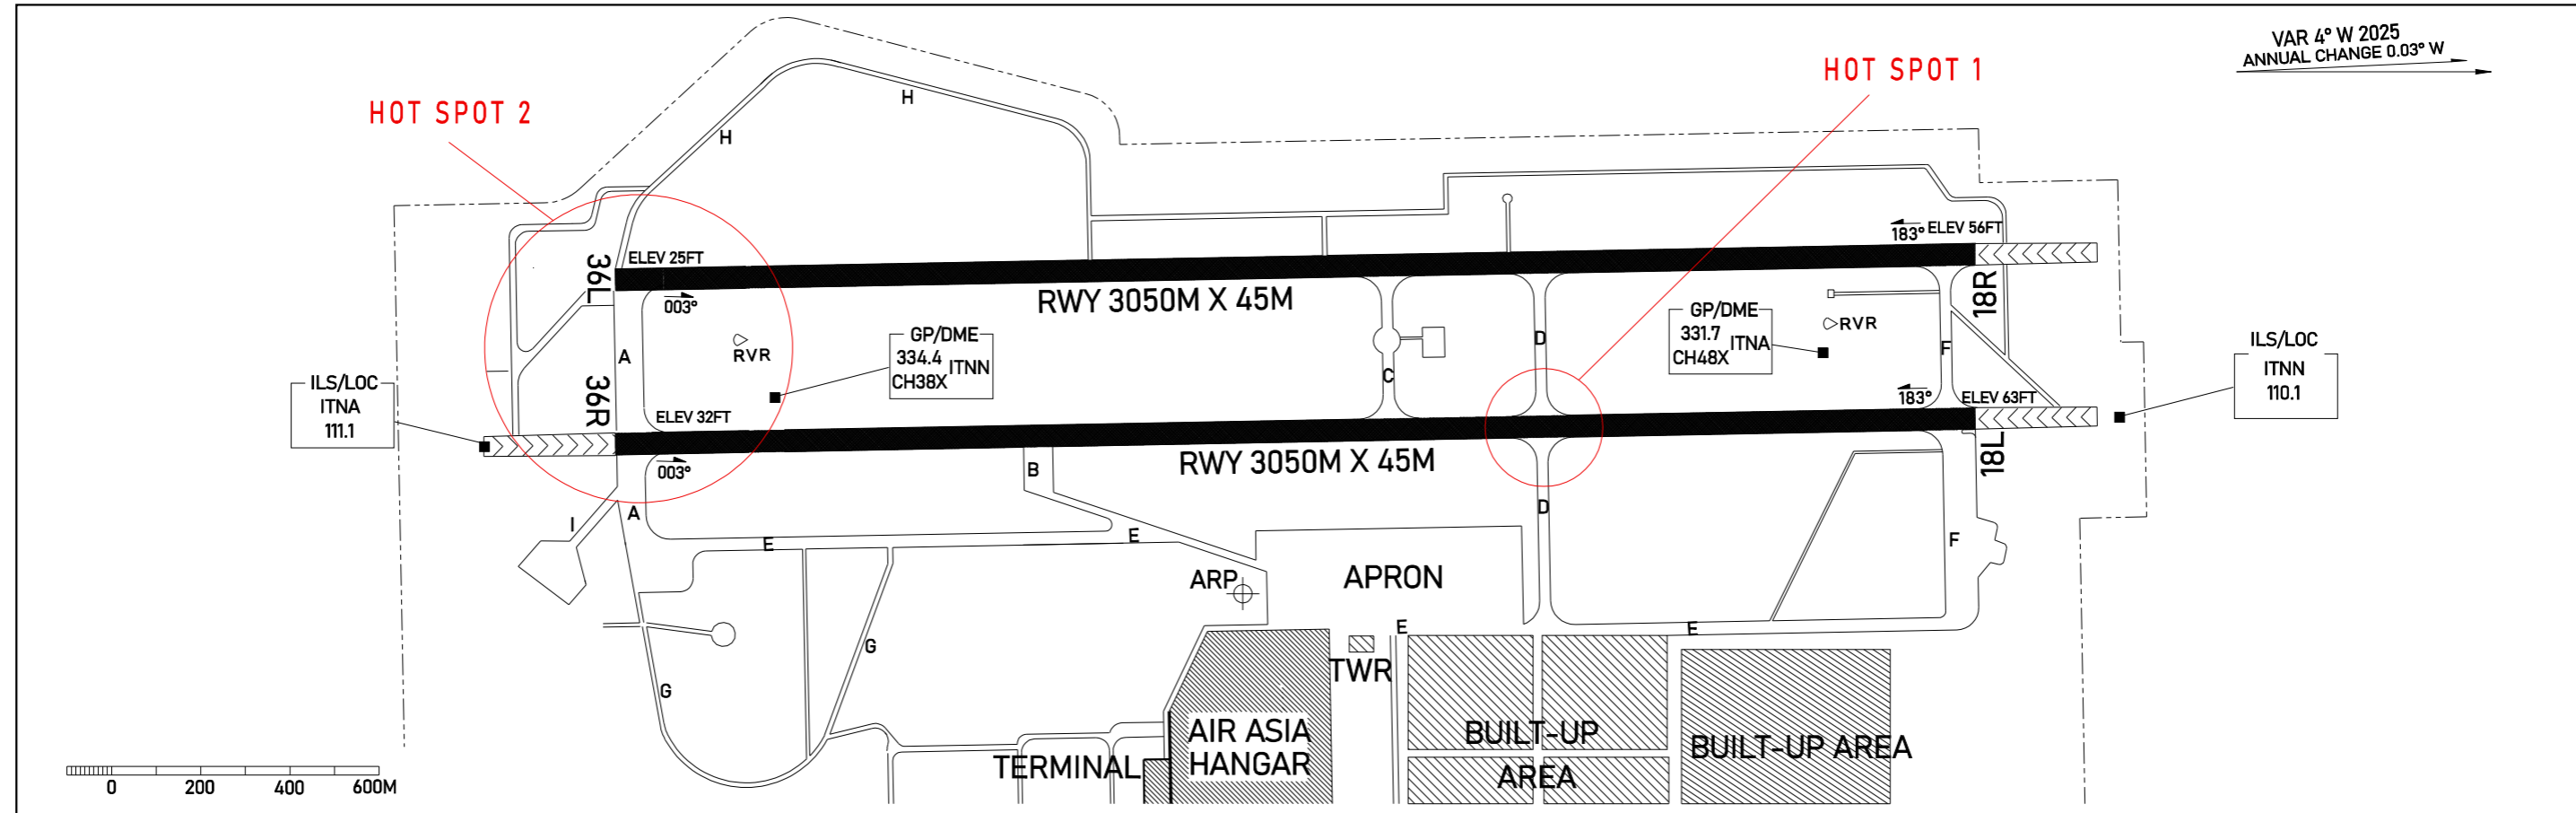

Marking & Lighting for RWY 18L/36R (Not to Scale)

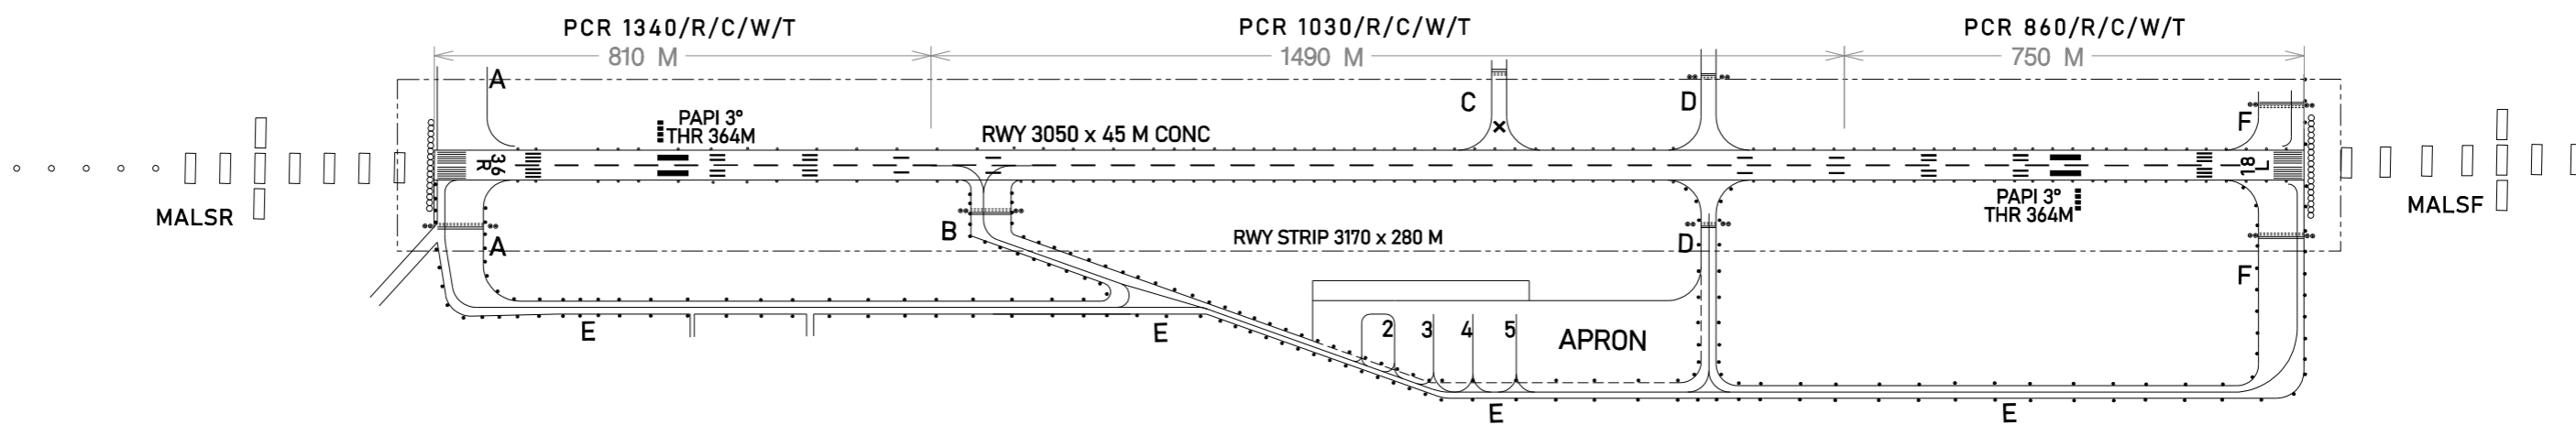

CHANGES: MAG VAR ANNUAL CHANGE

RADIO	RWY	THR Coord	THR ELEV	TDZ ELEV	COORD OF APPROPRIATE TWY CENTER LINE POINTS
TWR 118.4 TAINAN TOWER 121.6 TAINAN GROUND	18L	225751.09N 1201226.00E	63FT	63FT	REFER TO TABLE ON VERSO OF THIS CHART
	36R	225611.96N 1201228.40E	32FT	44FT	